

(UPDATED: NOVEMBER 2001)

COPYRIGHT IS RESERVED IN THE GOVERNMENT OF THE
REPUBLIC OF INDIA UNDER THE COPYRIGHT ACT (ACT NO. 14 OF 1957)

ALL DIMENSIONS ARE INDICATED IN MILLIMETRES AND MUST BE CONTROLLED
ON SITE. THE DIMENSIONS MUST NOT BE EXCEEDED. ONLY FINISHED DIMENSIONS
MAY BE USED.

NOTES:

- 1) WALKWAY IN FRONT OF CLASSROOM
BLOCKS TO BE MIN 2 BRICK COURSES
ABOVE GROUND LEVEL
- 2) INTERNAL AREAS (CLASSROOMS, OFFICES ETC.)
TO BE MIN 3 BRICK COURSES ABOVE GROUND LEVEL
- 3) ROOFLINES OF BLOCKS G, L AND D TO LINE UP
ON NORTHERN SIDE
- 4) FOR BRICKFORCE LINTOLS SEE ITEM 5.18 OF
GENERAL SPECIFICATION OOG 001E
- 4B) BRICKFORCE 75mm WIDE IN 110mm WALLS -
EVERY 8TH COURSE AS ITEM 5.15
- 4C) BRICKFORCE 150mm WIDE 220mm WALLS -
ONLY UNDER SLAB AS NOTE SPECIFIED ON
RIB & BLOCK - ENG DRAWING.
- 5) DOORS TO BE NUMBERED AS INDICATED ON THIS
PLAN - SEE DOOR SCHEDULE FOR CONSTRUCTION
OF DOOR PLATES.
- 6) WITH REGARDS TO SITE WET SERVICES DETAILS -
SEE CONSULTING ENGINEER DRAWINGS

CONSULTANT:



PROJECT:
PROPOSED CHIEF BAMBATA
PRIMARY SCHOOL

FULL DESCRIPTION OF DRAWING:
WORKING DRAWING:
COMPLEX SITE PLAN

SCALE:

1:200 / 1:250

TOWNSHIP:

EVATON WEST EXT. 1

DRAWN:

BHARAT TRIKAM

CHECKED:

BHARAT TRIKAM

RECOMMENDED:

APPROVED:

SUPERINTENDENT - GENERAL EDUCATION

SITE NUMBER:

STAND 3466

REGION:

EMFULUNI

DATE:

14/11/02

DATE:

14/11/02

DATE:

DATE:

DATE:

SAUTENG
DEPARTMENT OF
EDUCATION

DIRECTORATE, BUILDING SERVICES
P.O. BOX 7710 JOHANNESBURG 2000



VARIATIONS:

No.	DATE	INITIAL	DESCRIPTION
-----	------	---------	-------------

OOG - 1319/01

DRAWING NUMBER:

B-

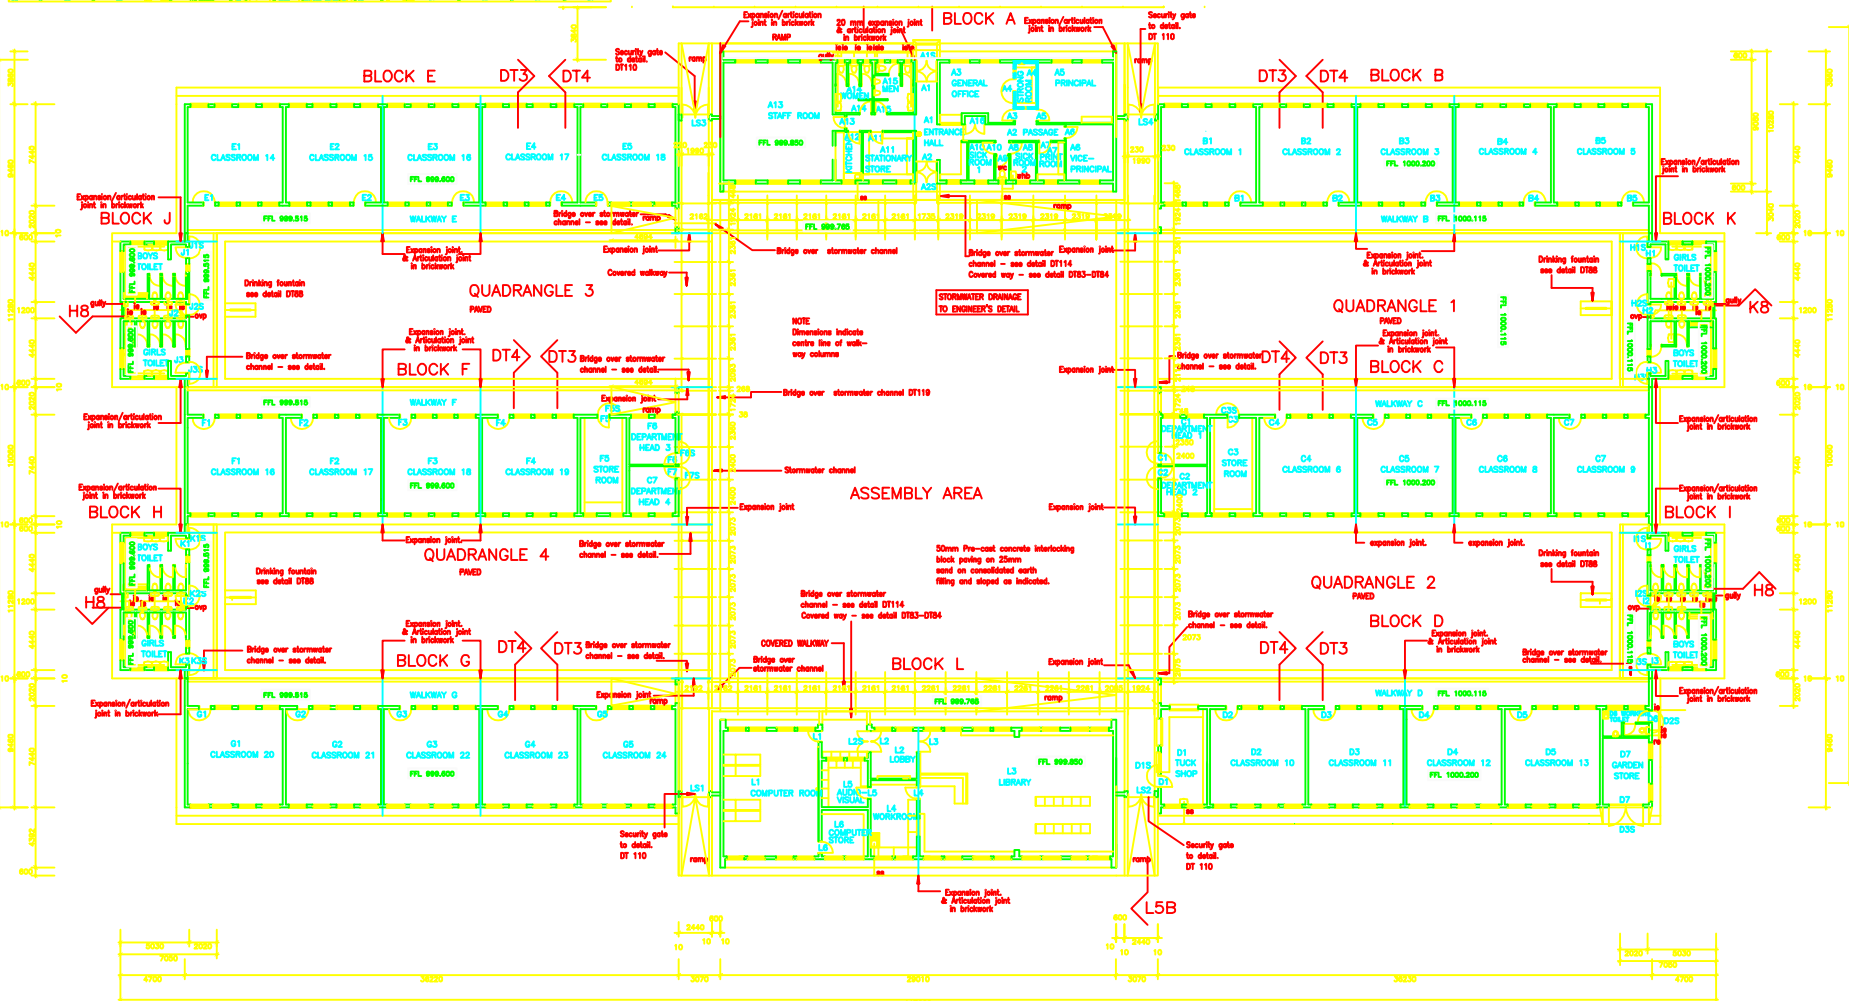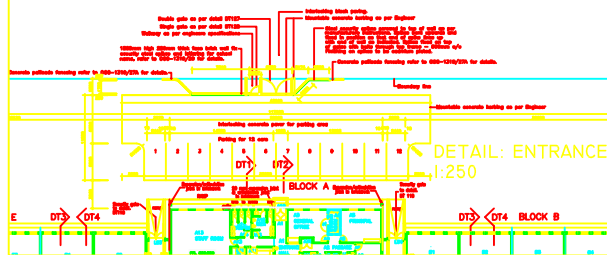

COMPLEX SITE PLAN
1:200