




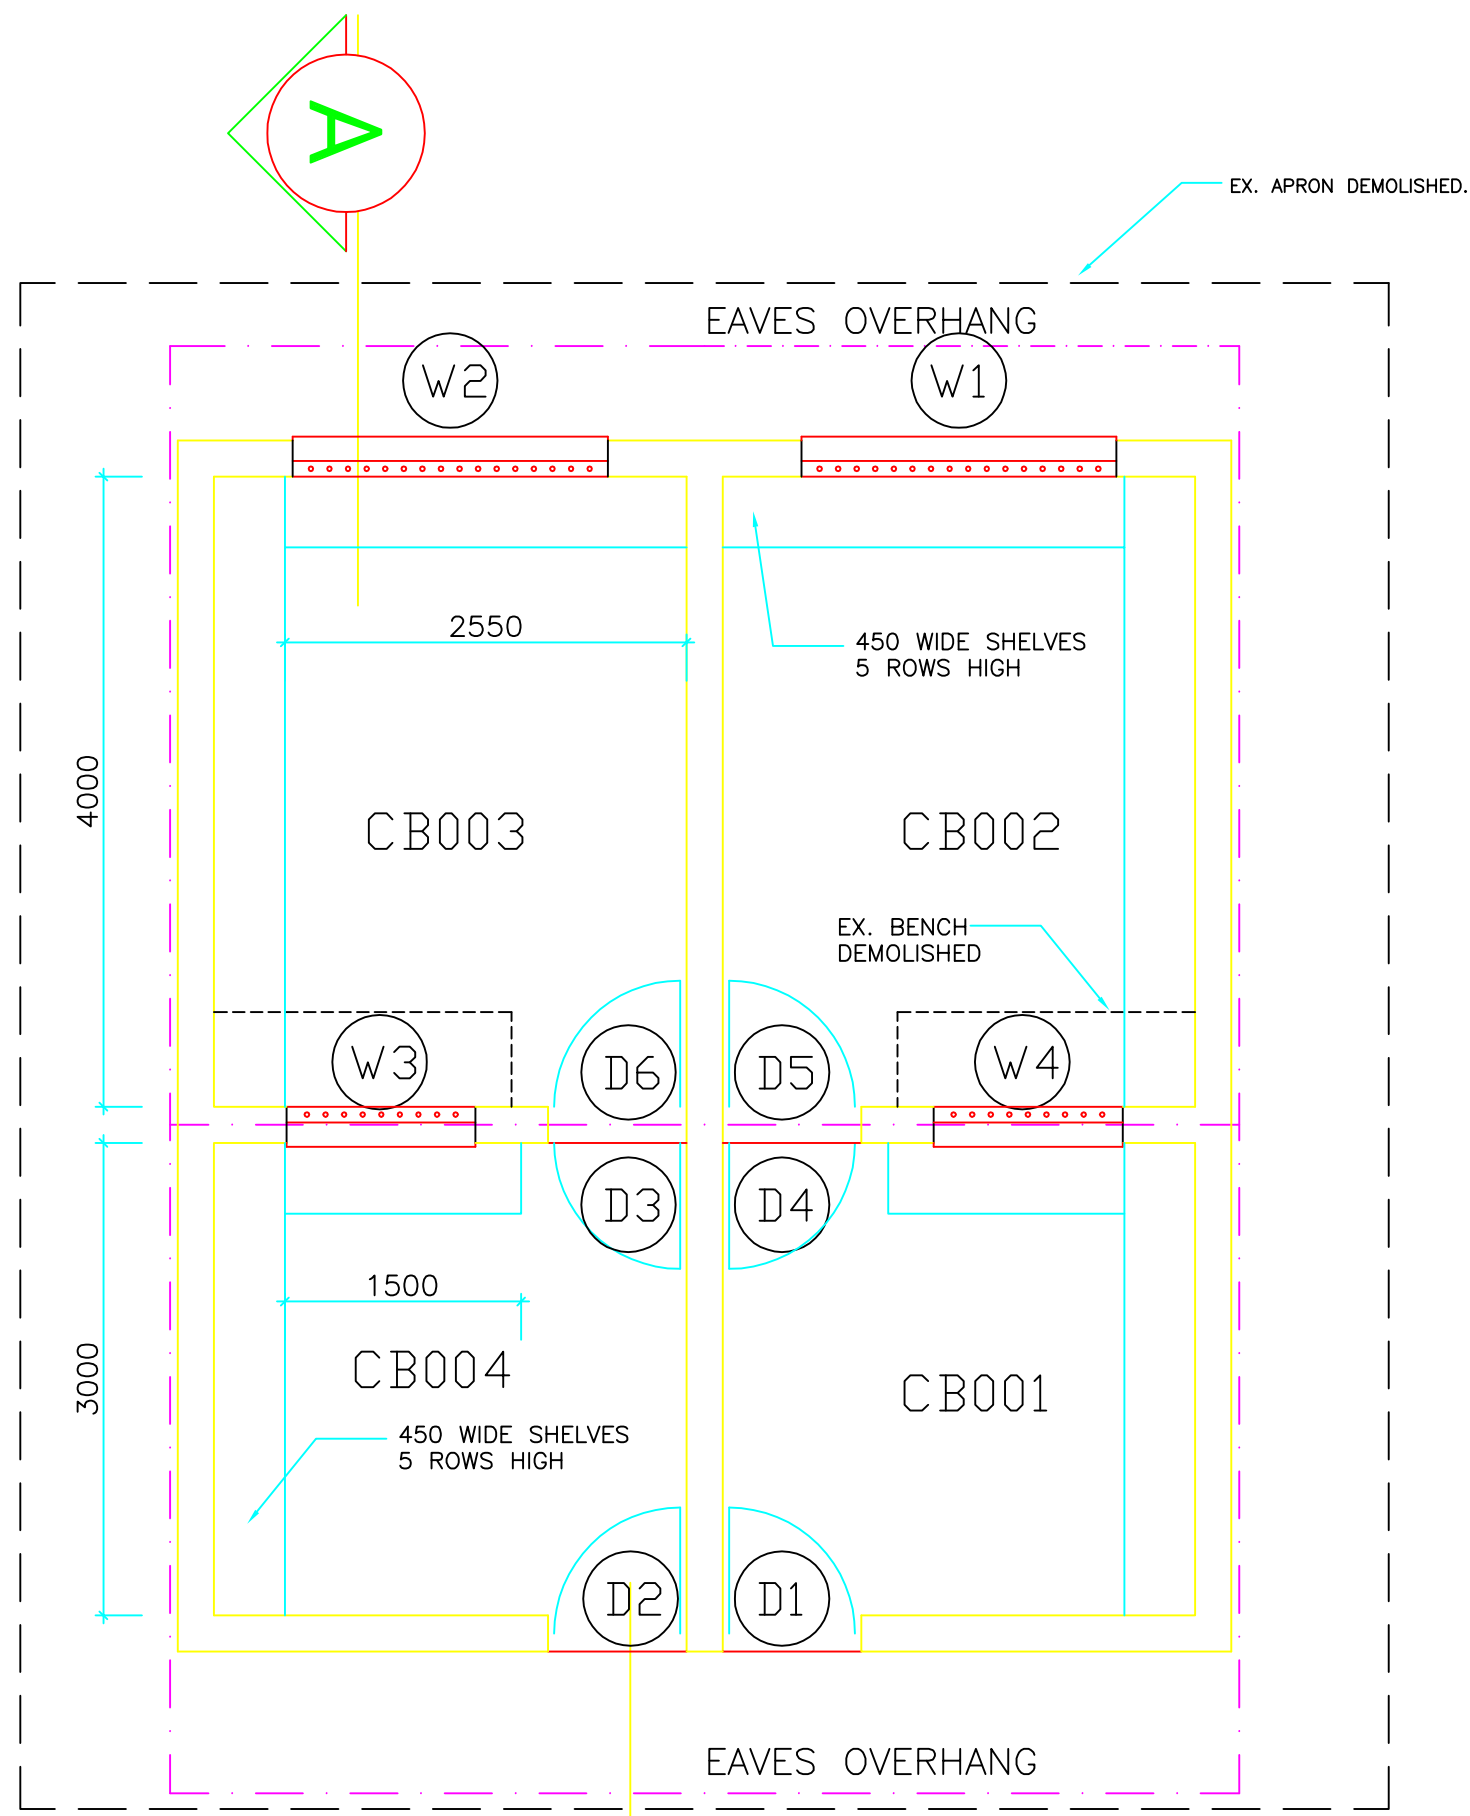


PLAN  
BLOCK D  
1:50

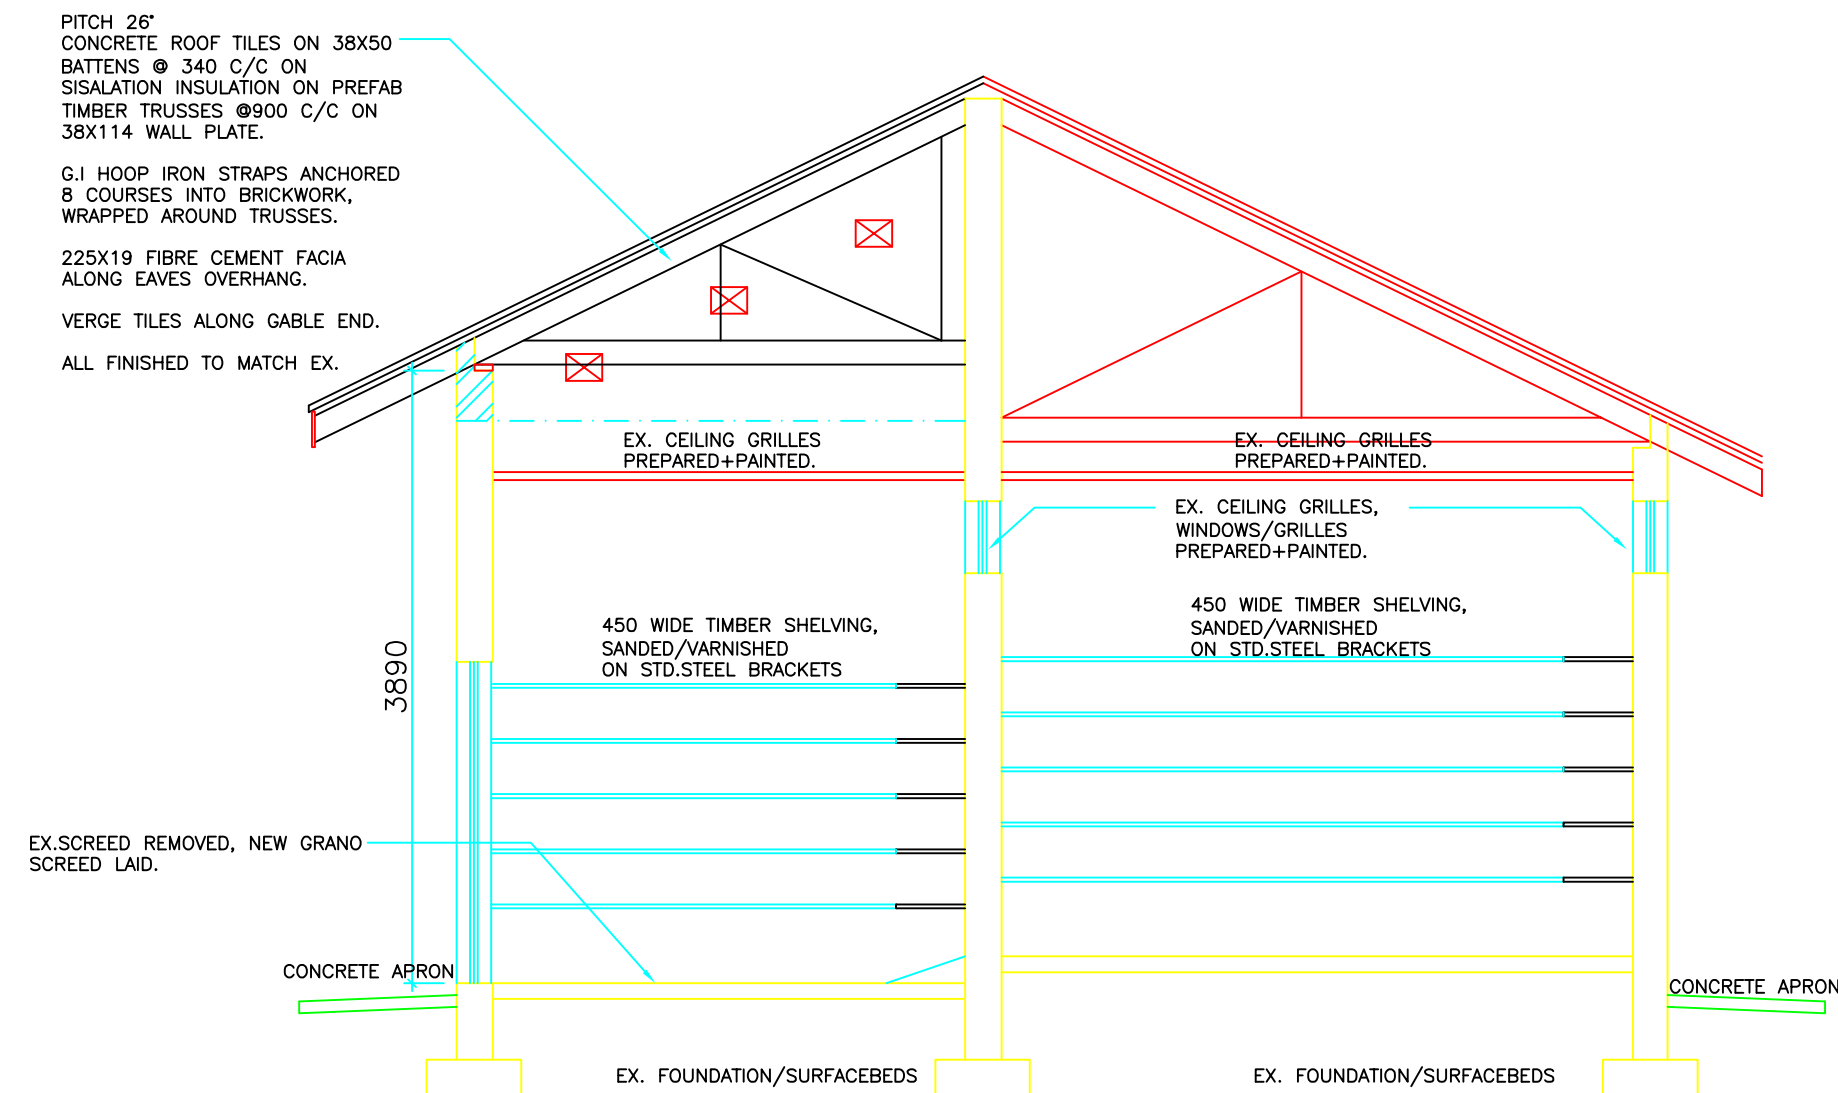


SECTION AA  
1:50

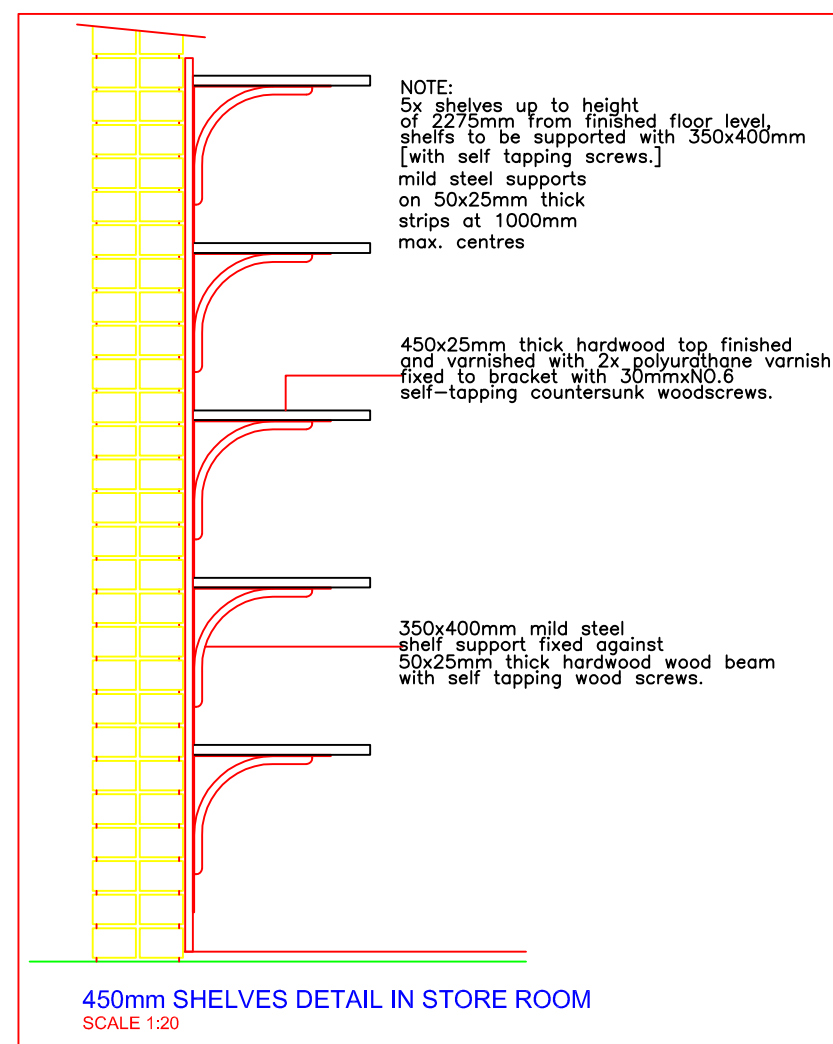


450mm SHELVES DETAIL IN STORE ROOM  
SCALE 1:20

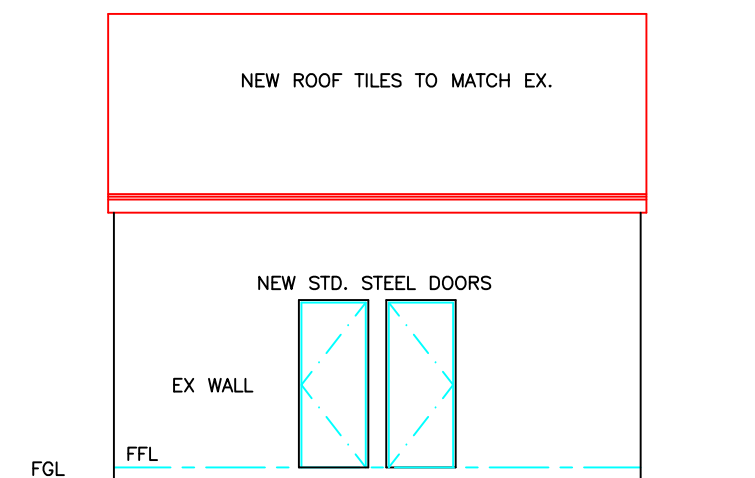


NORTH ELEVATION  
1:100

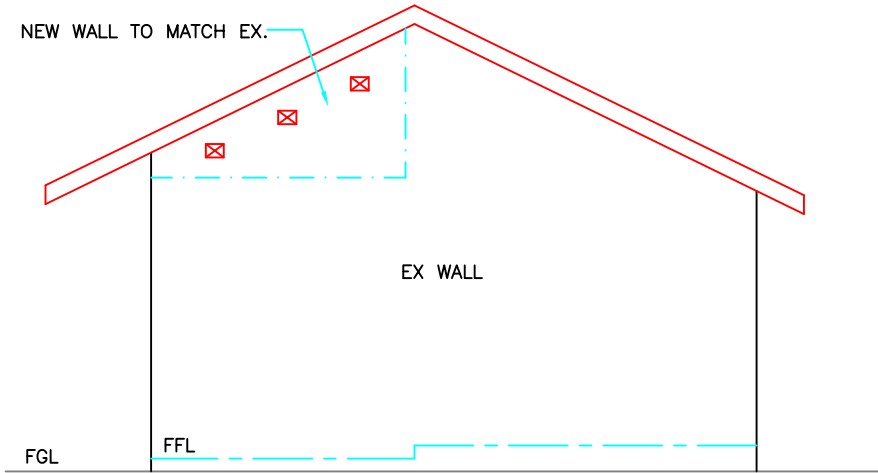


EAST ELEVATION  
1:100

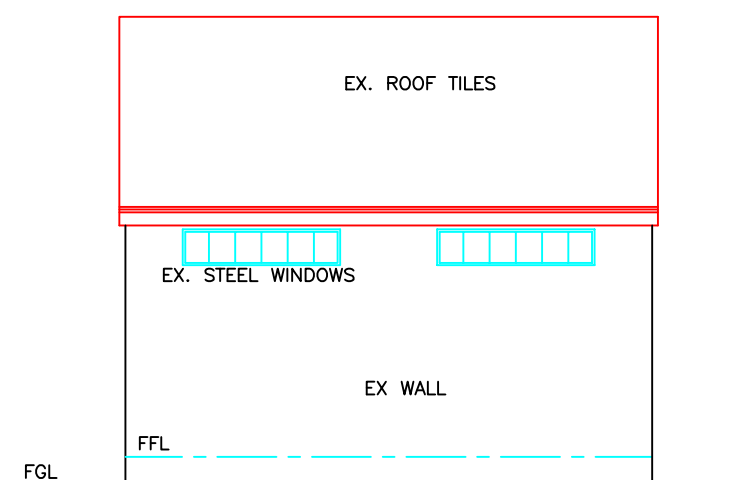


SOUTH ELEVATION  
1:100

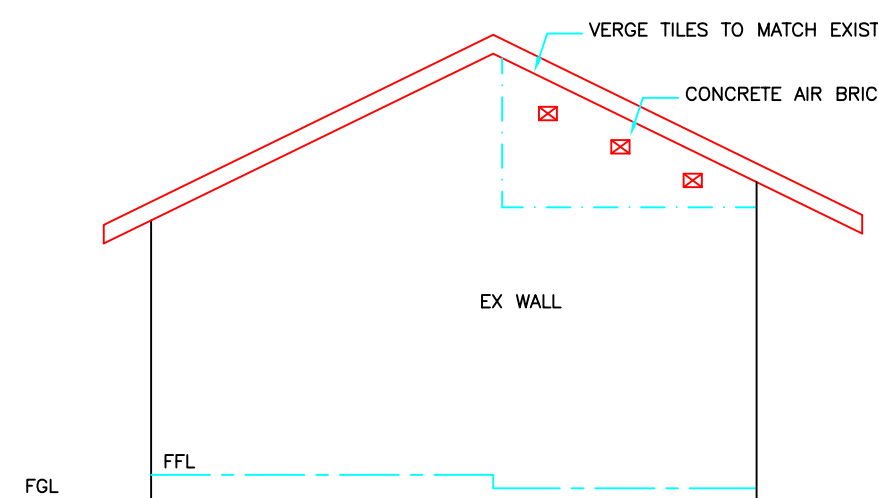


WEST ELEVATION  
1:100

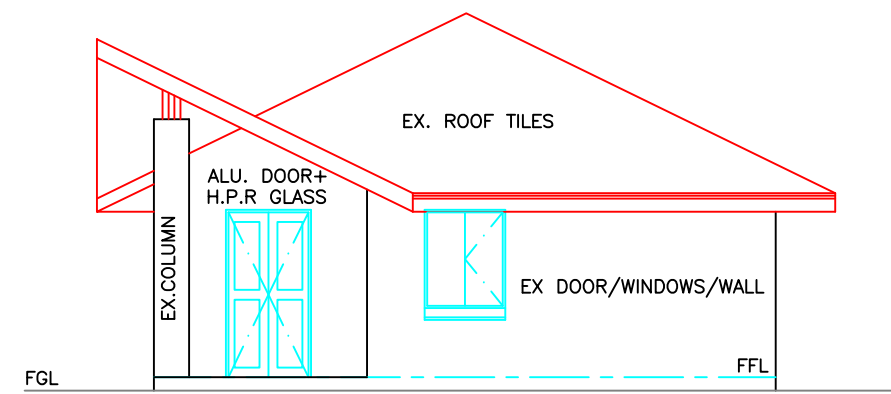


EAST ELEVATION  
1:100

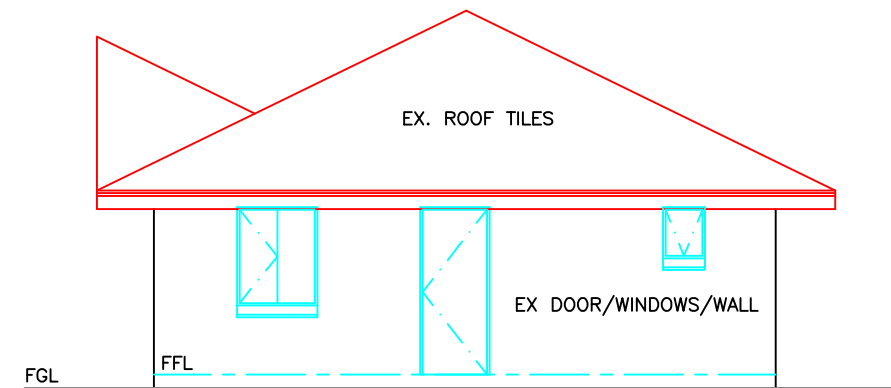


NORTH ELEVATION  
1:100

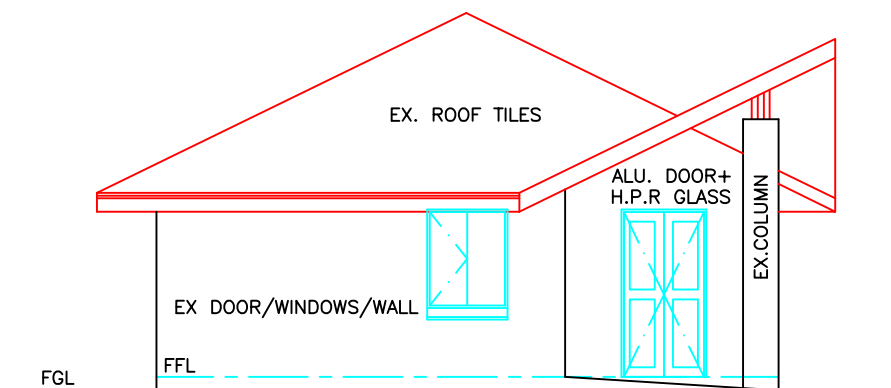

SOUTH ELEVATION  
1:100

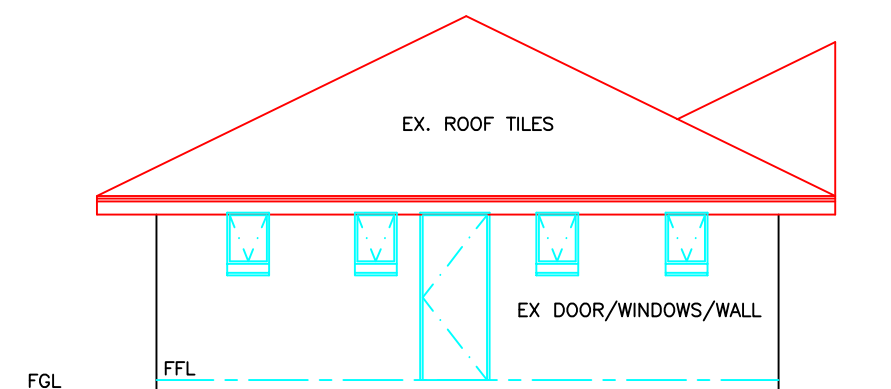


WEST ELEVATION  
1:100

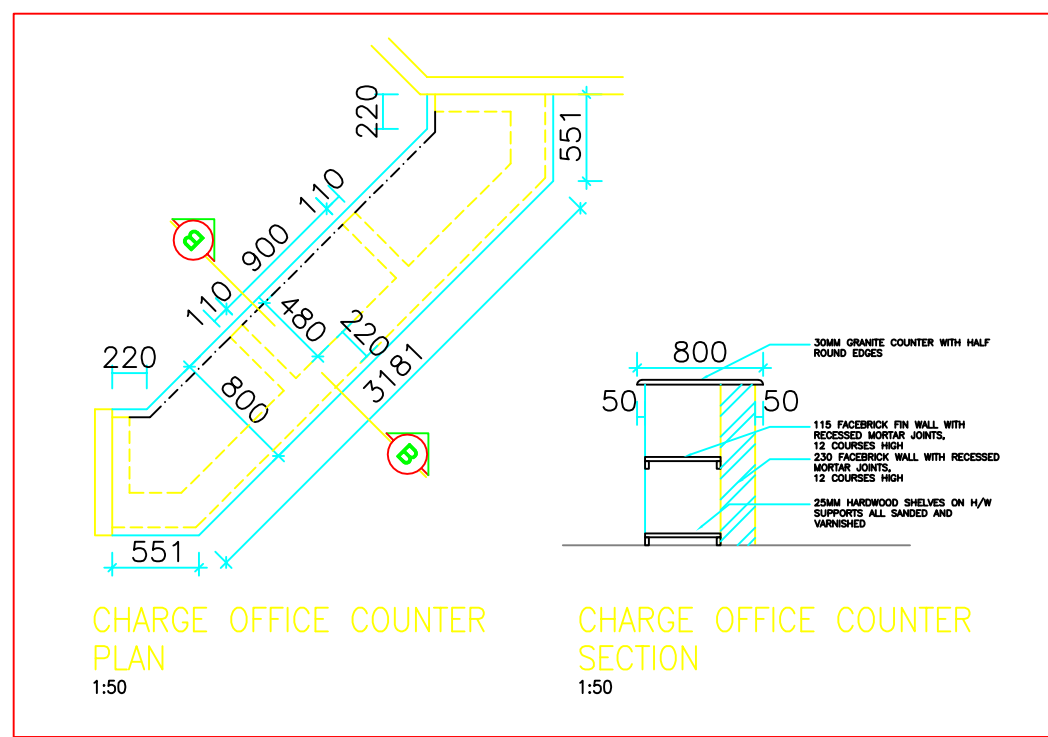


CHARGE OFFICE COUNTER  
PLAN  
1:50

CHARGE OFFICE COUNTER  
SECTION  
1:50

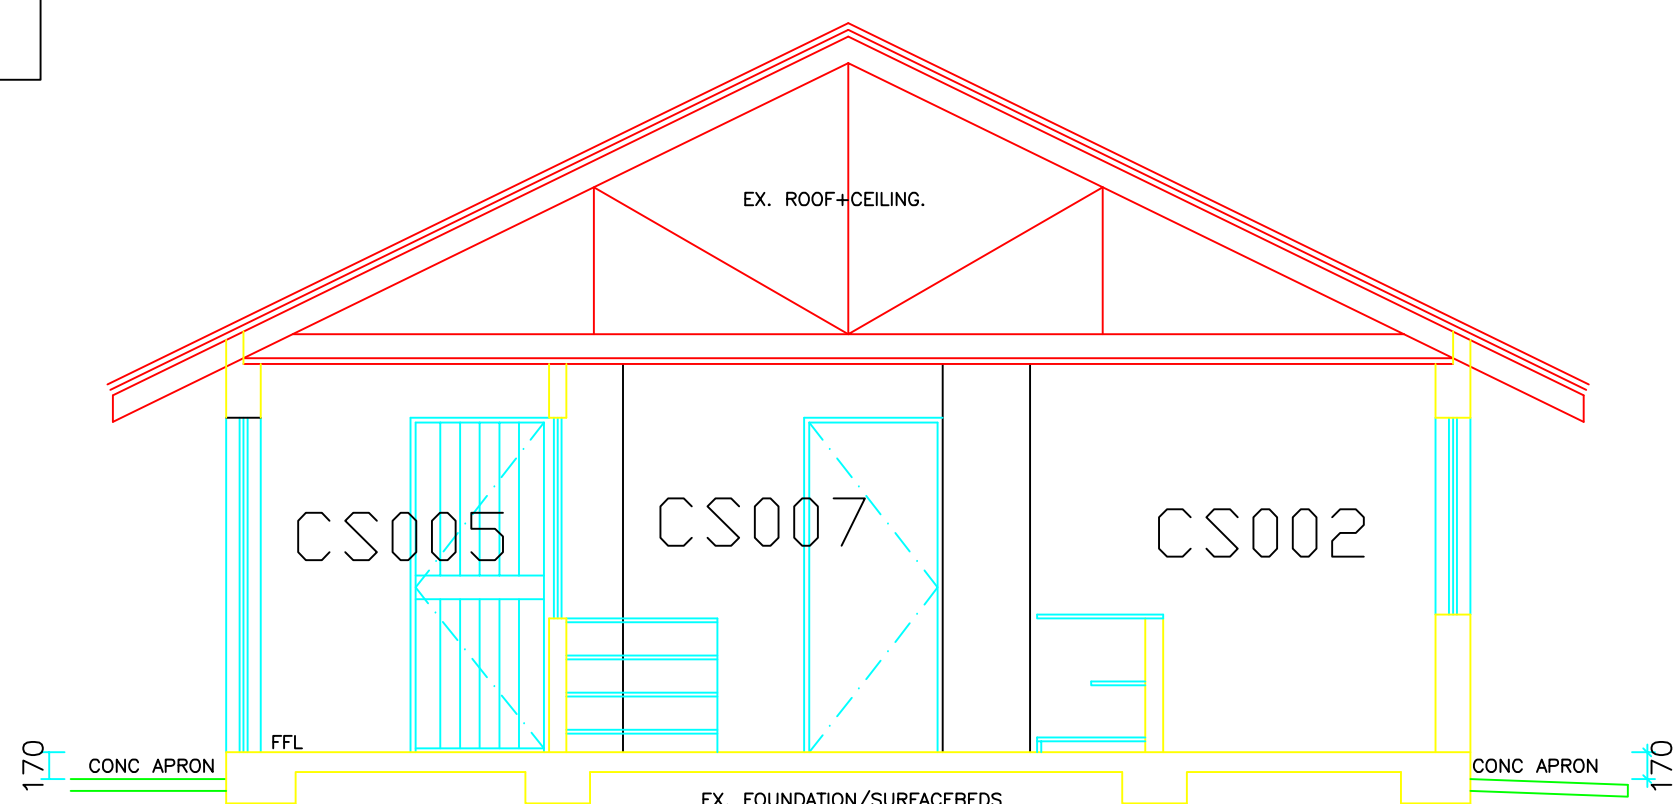

SECTION BB  
1:50

NOTE:  
SECURITY GATES TO BE FITTED TO  
D1, D6 AND D8.  
D1 REPLACED WITH ALUMINIUM DOORS  
[FITTED WITH HPR GLASS] AND DOOR  
CLOSERS.  
ALL WINDOWS TO BE FITTED WITH  
BURGLARY BARS WELDED ONTO  
WINDOW FRAME.

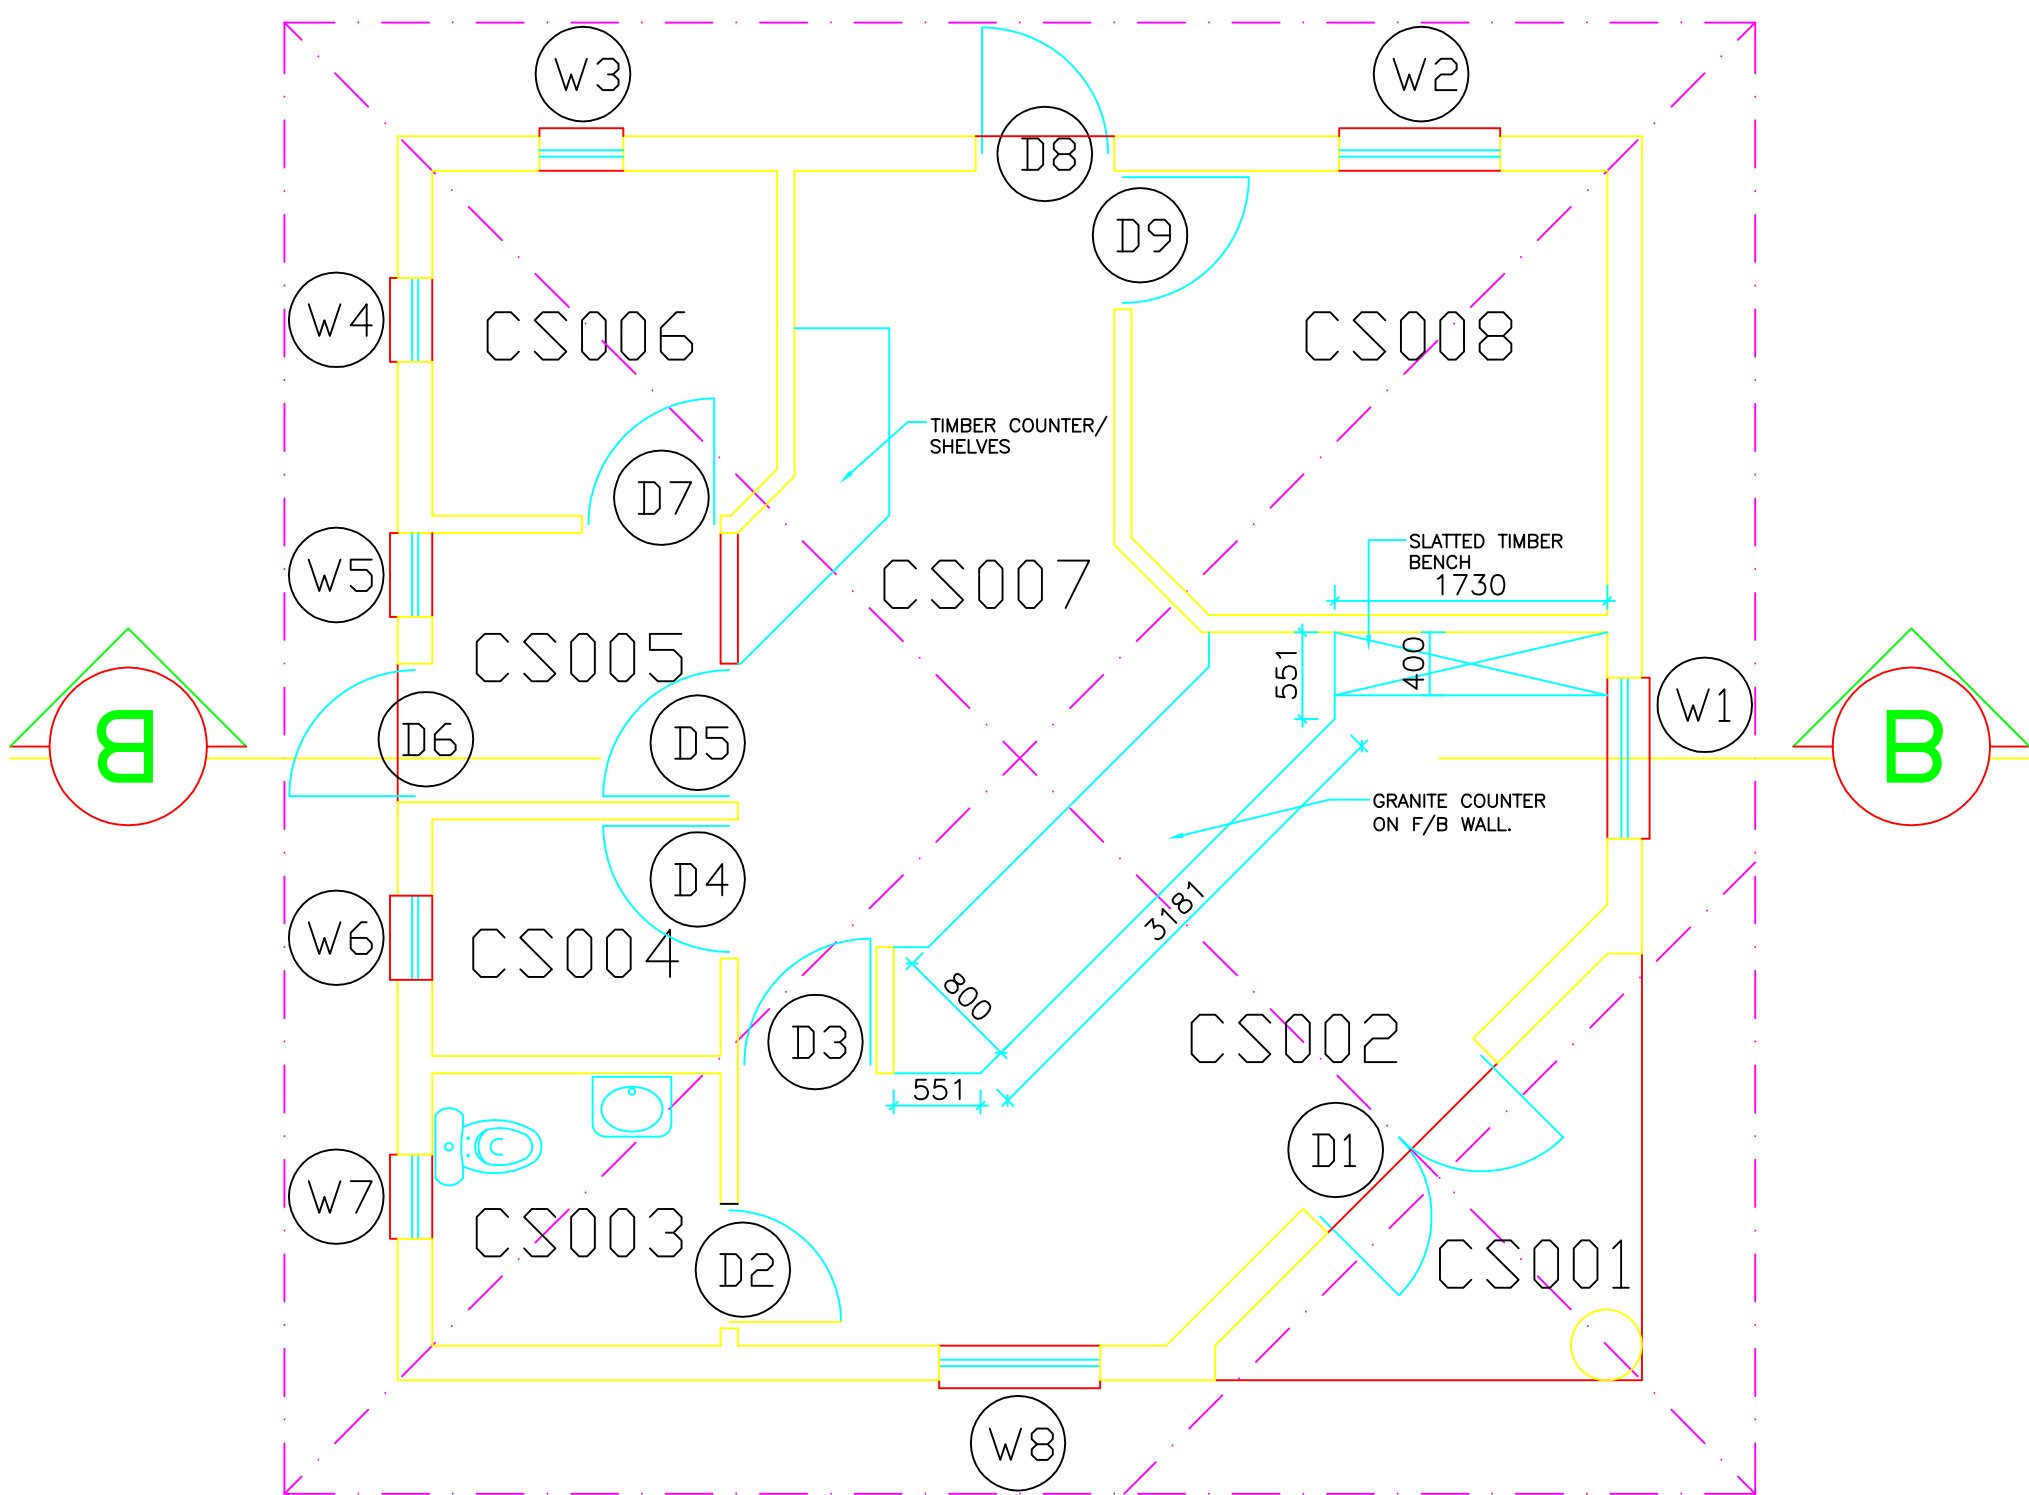

BLOCK A  
PLAN  
1:150

| NO. | DATE   | AMENDMENT                      |
|-----|--------|--------------------------------|
| A   | AUG'03 | ISSUED FOR DPW TENDER APPROVAL |
| B   | JAN'04 | ISSUED FOR CONSTRUCTION        |
|     |        |                                |
|     |        |                                |
Copyright vests in the  
Department of Public Works

NOTE

**DEPARTMENT OF  
PUBLIC WORKS**

Private Bag X65  
Pretoria  
0001  
Tel (012) 337 2000

Director-General:  
**T.M. Sokutu**

consultant

**Bharat Trikam**  
ARCHITECTS

Plot No. 1053, MULBARTON 2059 Tel: 011-432-5967 Fax: 011-432-5967

discipline  
**ARCHITECTURAL**

service  
**SOUTH AFRICAN  
POLICE SERVICES**

**BOKSBURG; DAWN PARK;  
24 HASSINK HIGH WAY;  
COMPLETE REPAIRS AND RENOVATION**

WCS number  
**033303**

drawing title  
**EXISTING  
BLOCK A & D:  
PLAN, SECTION, ELEVATIONS**

|             |                 |          |    |
|-------------|-----------------|----------|----|
| ref.no      | 6104/0285/26/1B | designed | BT |
| scale       | AS SHOWN        | drawn    | BT |
| date        | JAN 2004        | checked  | BT |
| type number |                 | revision | B  |

drawing number  
**033303 / 202**