




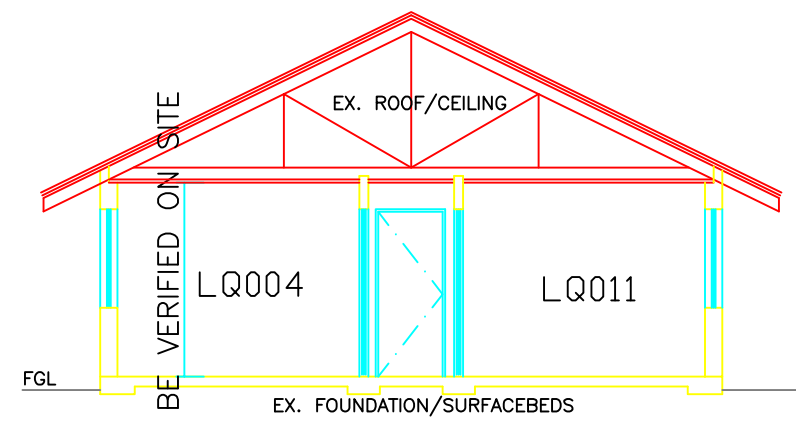


SECTION AA
1:50

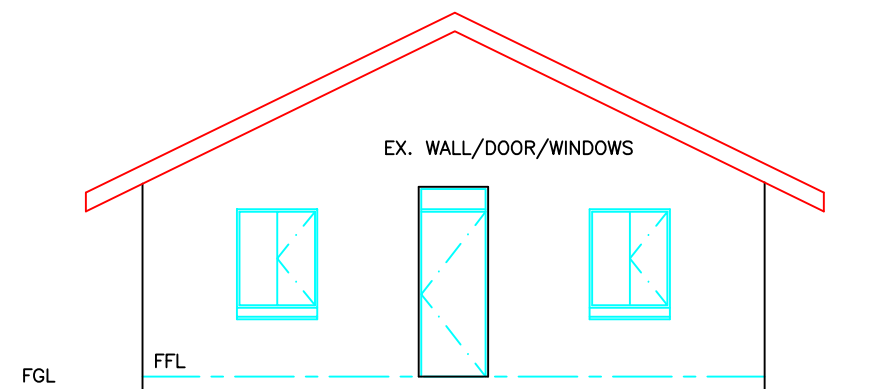


EAST ELEVATION
1:100

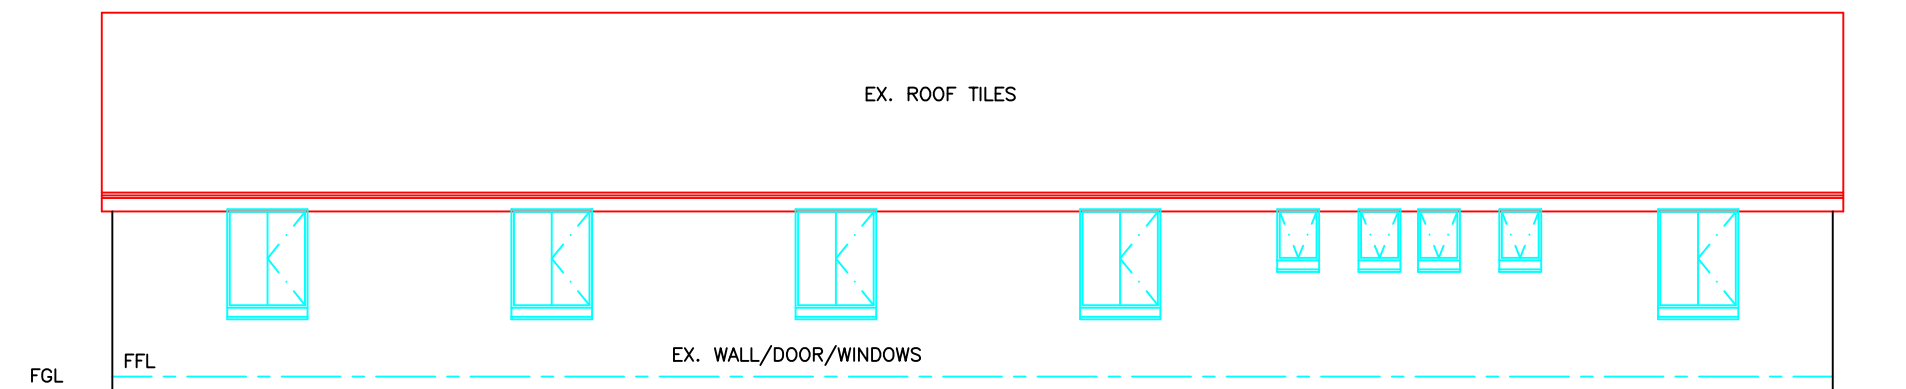


SOUTH ELEVATION
1:100

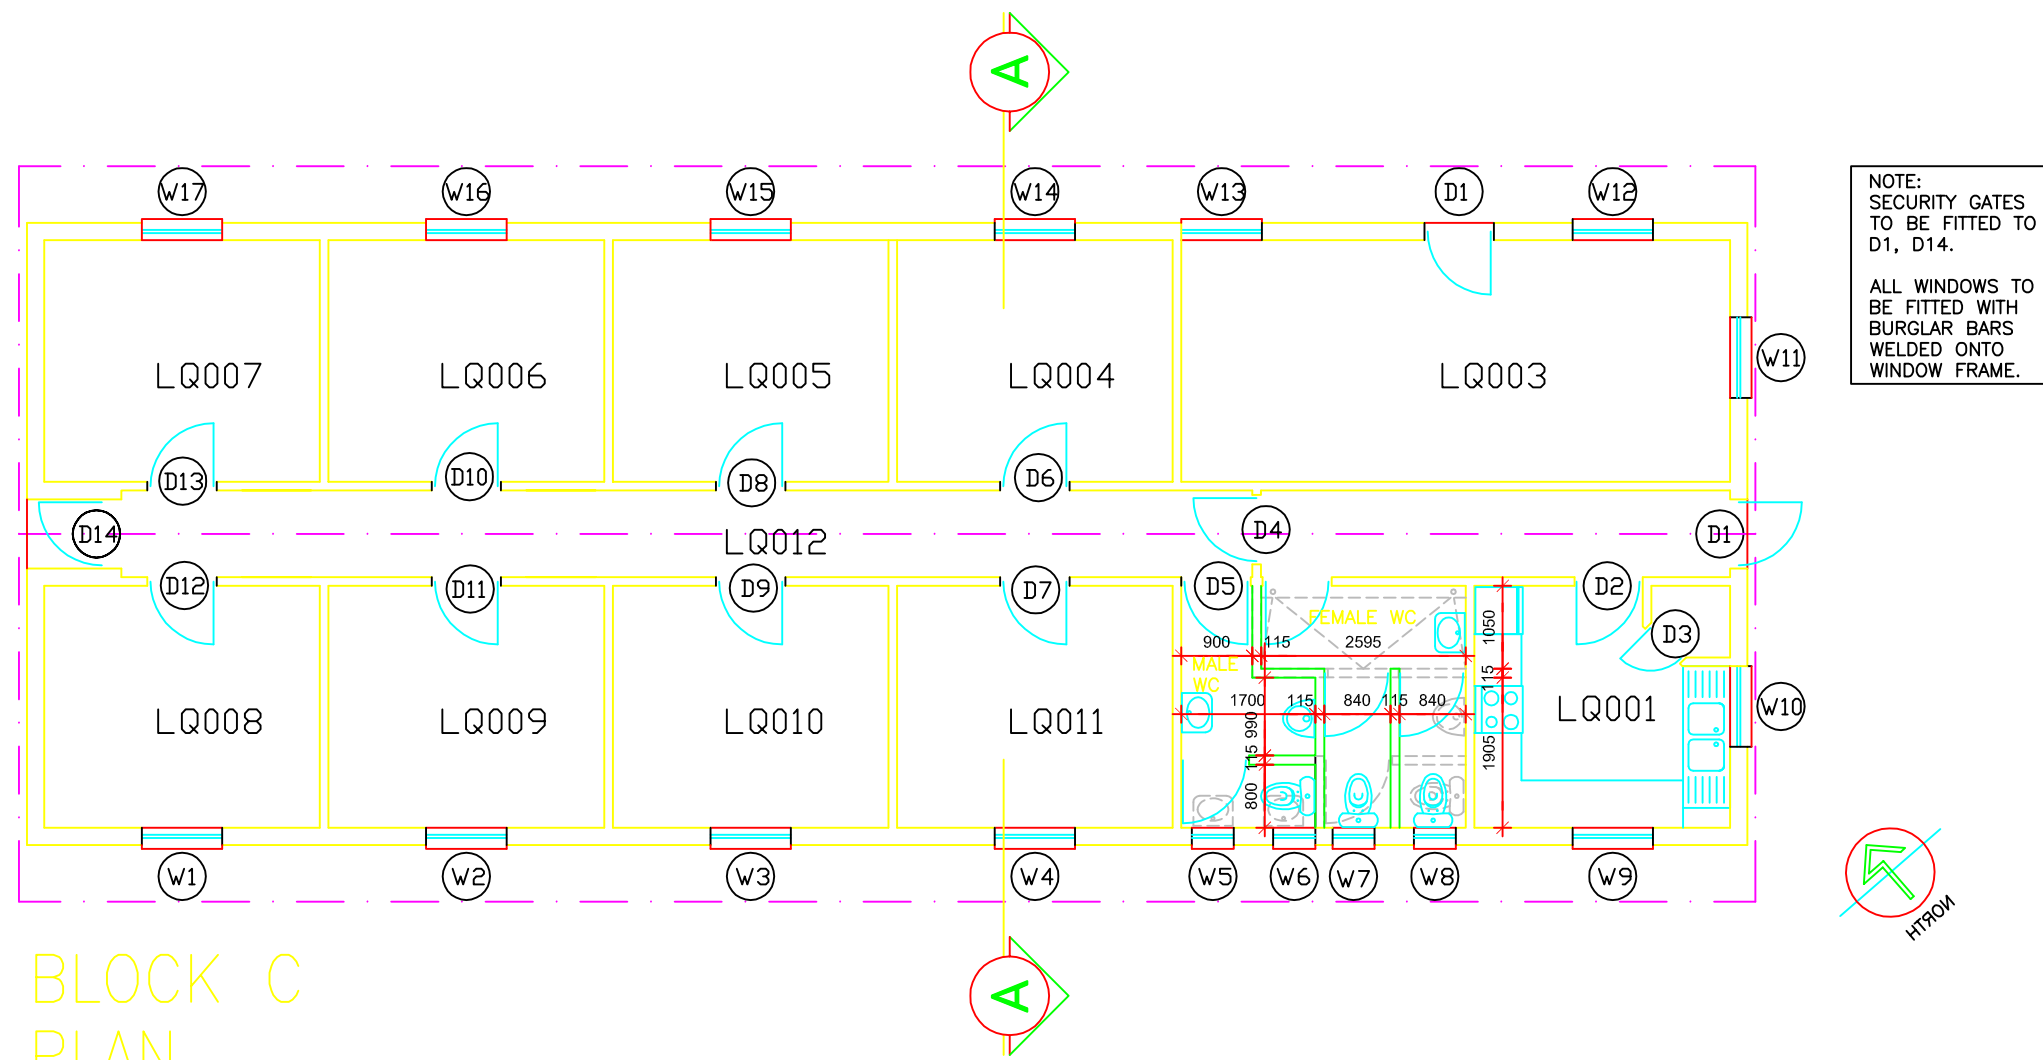


BLOCK C
PLAN
1:50

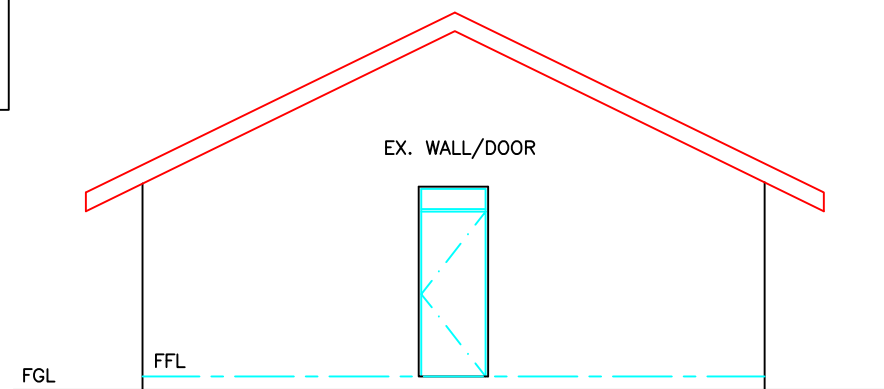


WEST ELEVATION
1:100

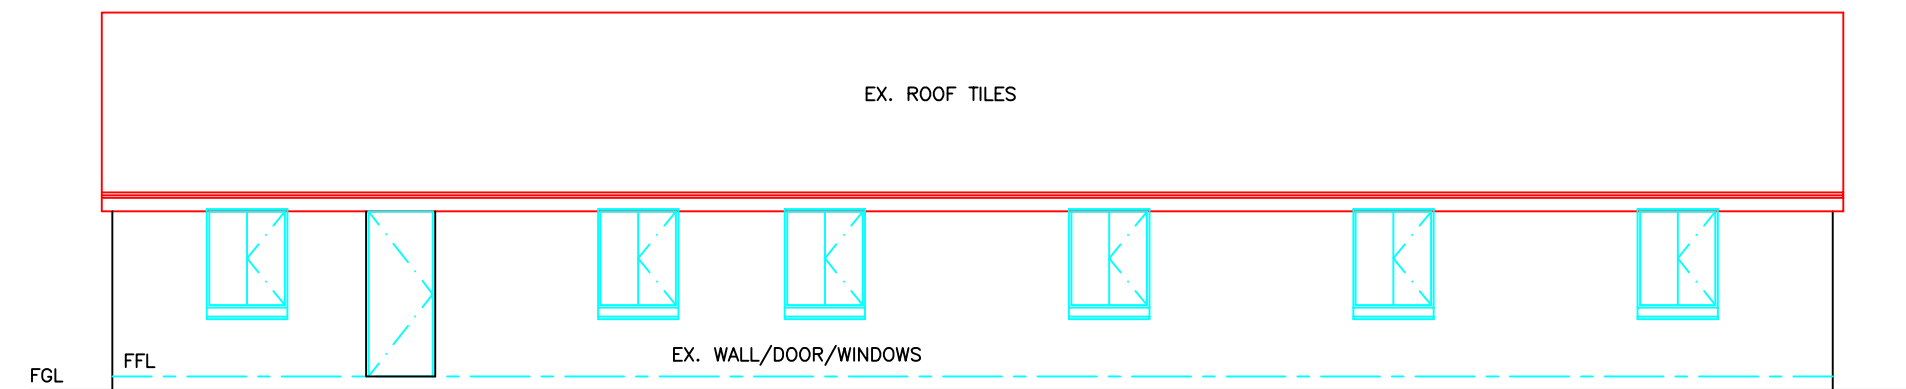


NORTH ELEVATION
1:100

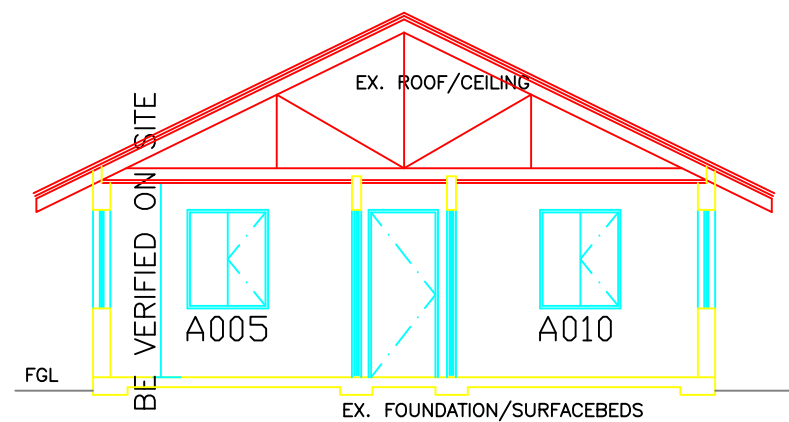


SECTION AA
1:50

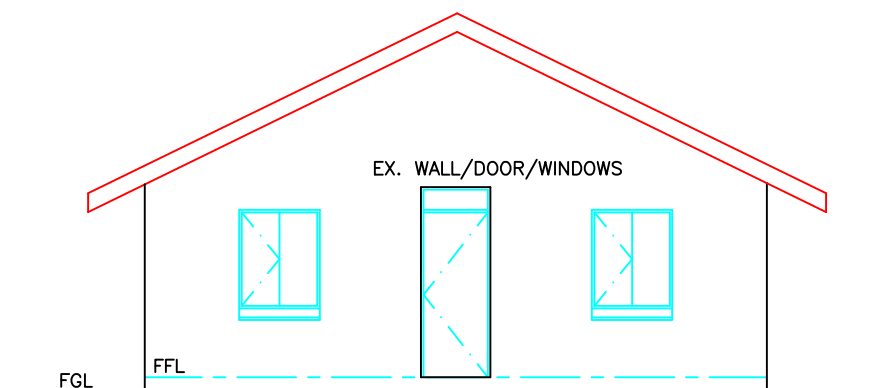


EAST ELEVATION
1:100

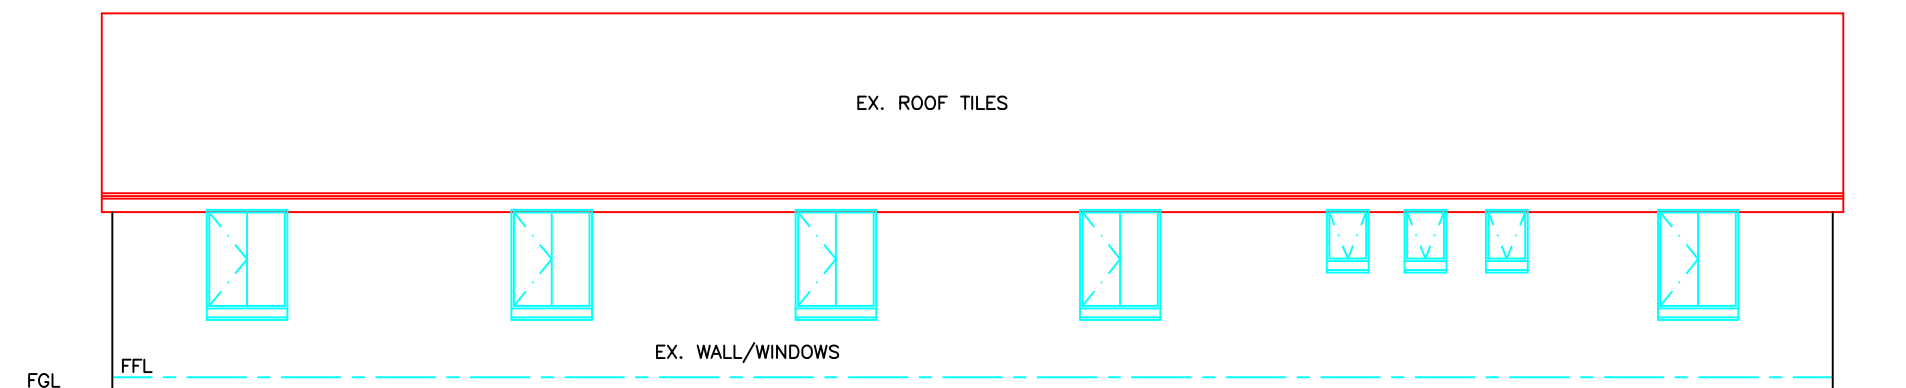


NORTH ELEVATION
1:100

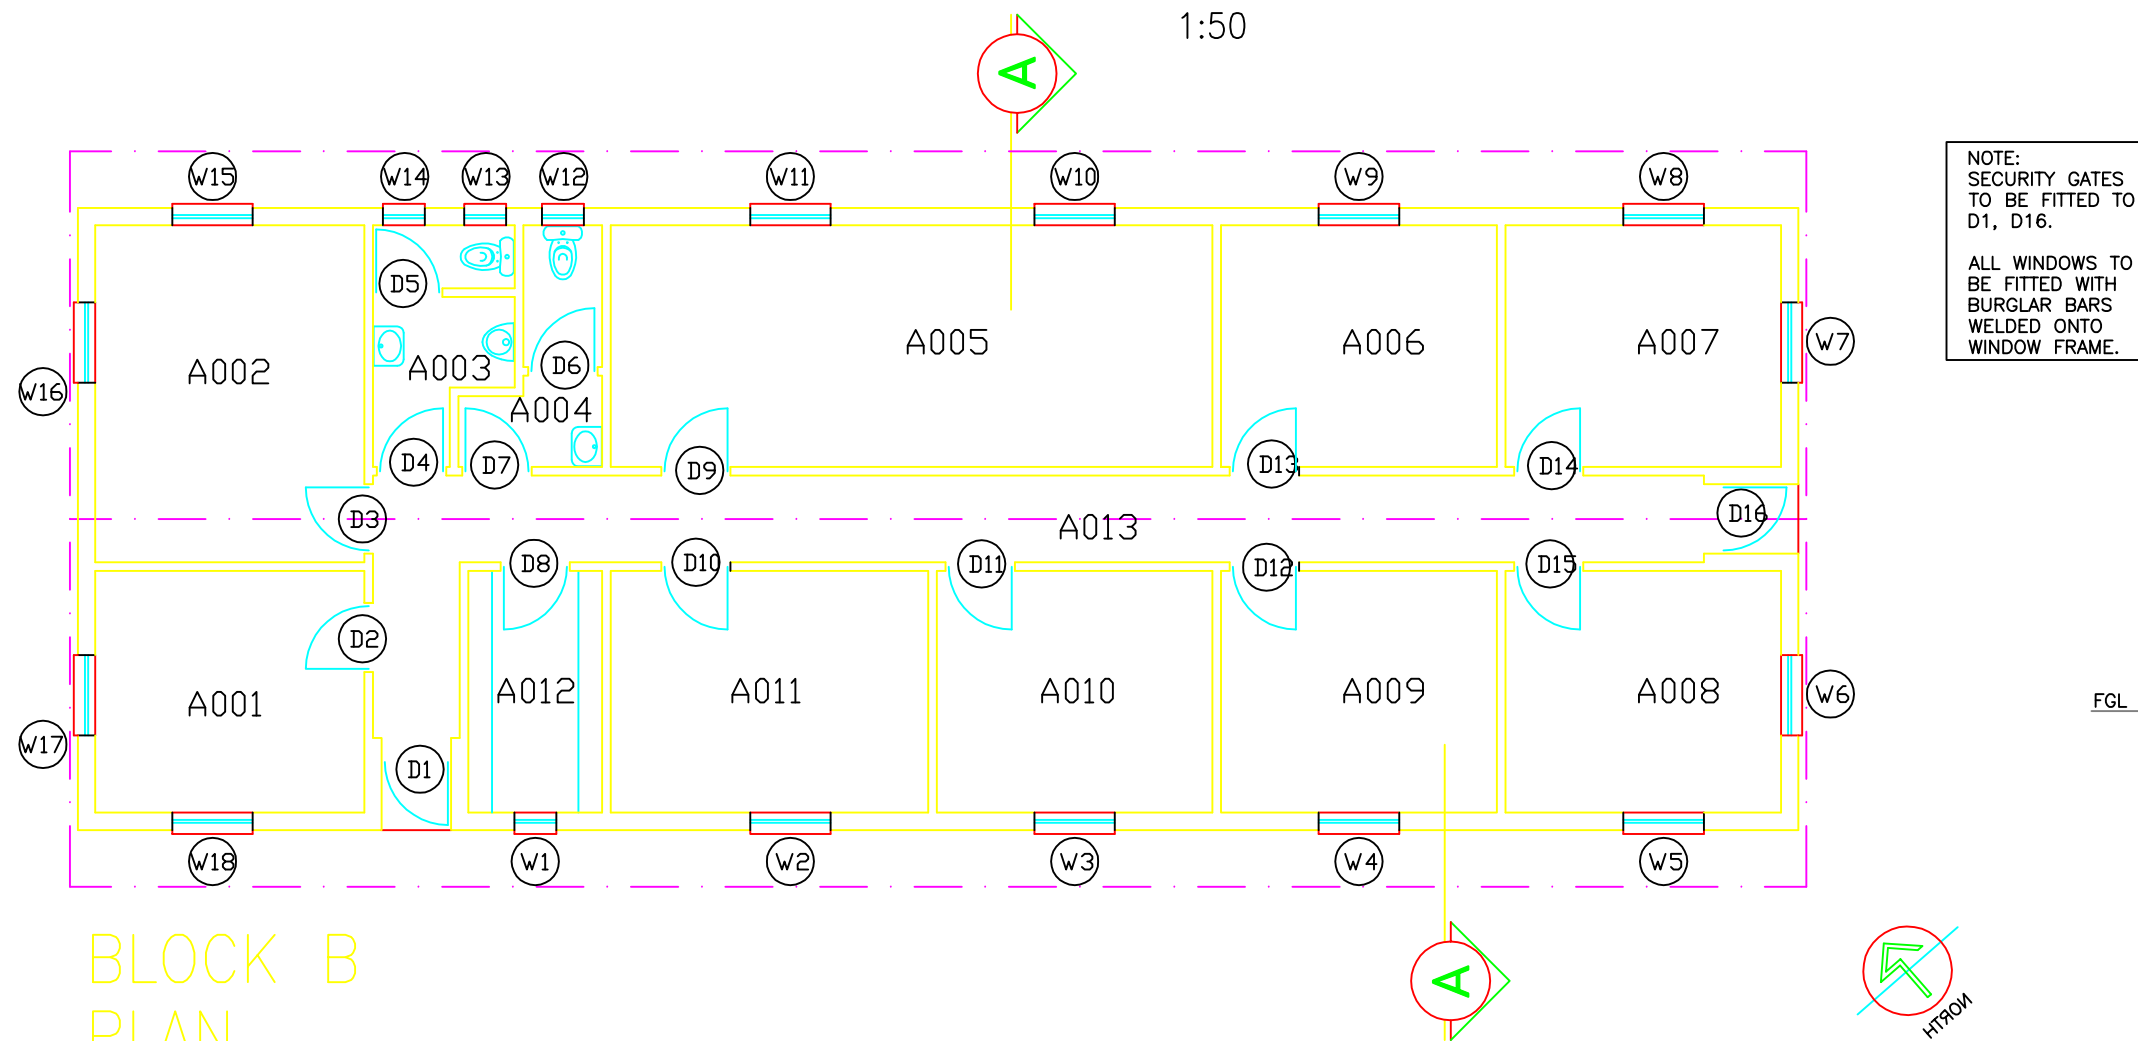

BLOCK B
PLAN
1:50

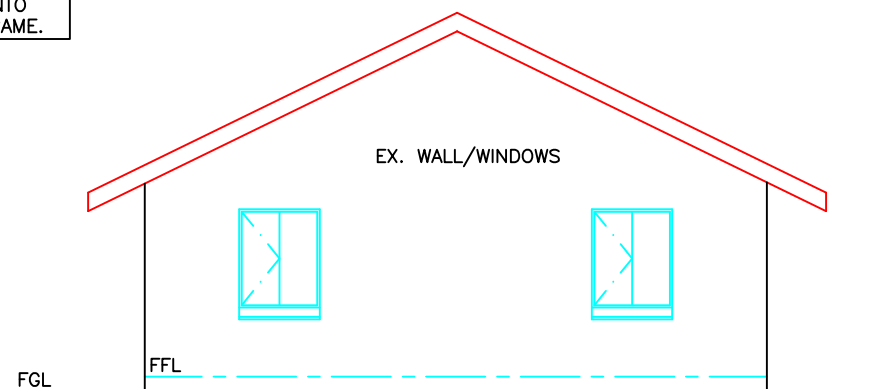

WEST ELEVATION
1:100

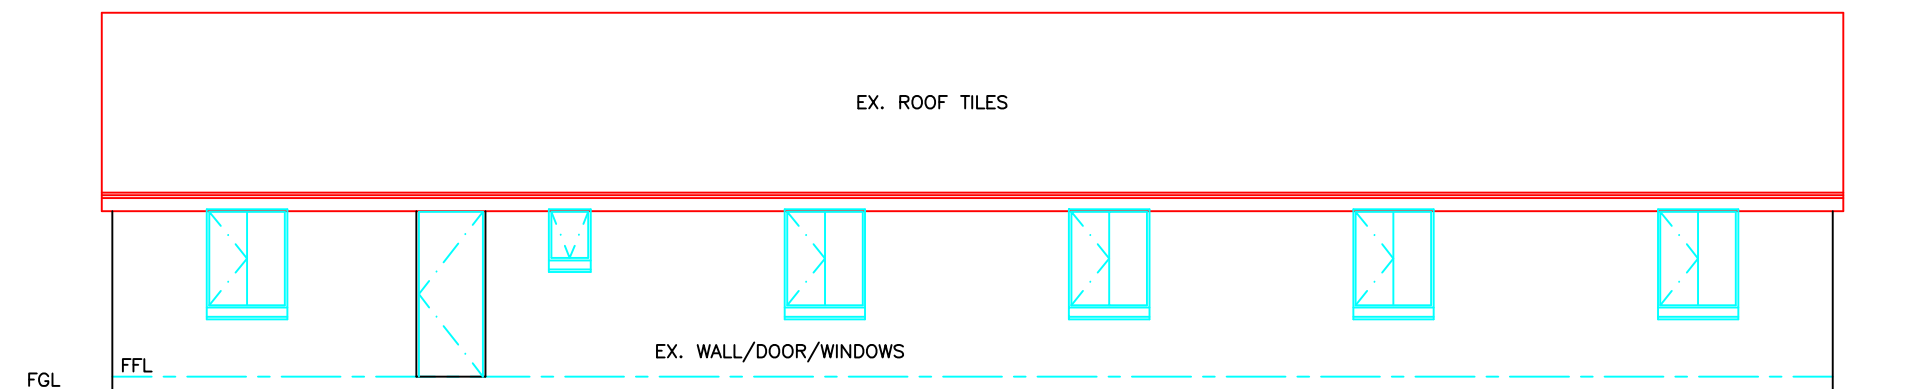

SOUTH ELEVATION
1:100

NO.	DATE	AMENDMENT
A	AUG'03	ISSUED FOR DPW TENDER APPROVAL
B	JAN'04	ISSUED FOR CONSTRUCTION

Copyright vests in the
Department of Public Works

NOTE




DEPARTMENT OF
PUBLIC WORKS

Private Bag X65
Pretoria
0001
Tel (012) 337 2000

Director-General:
T.M. Sokutu

consultant

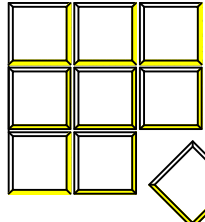

Bharat Trikam

ARCHITECTS

P.O. Box 1015 MALLARTON 2059 Tel:011432-5067 Fax:011432-5067

discipline

ARCHITECTURAL

service

SOUTH AFRICAN
POLICE SERVICES

BOKSBURG: DAWN PARK:
24 HASSINK HIGH WAY:
COMPLETE REPAIRS AND RENOVATION

WCS number

033303

drawing title

EXISTING
BLOCK B & C:
PLAN, SECTION, ELEVATIONS

ref.no

6104/0285/26/1B

designed

BT

scale

AS SHOWN

drawn

BT

date

JAN 2004

checked

BT

type number

revision

B

drawing number

033303 / 203