


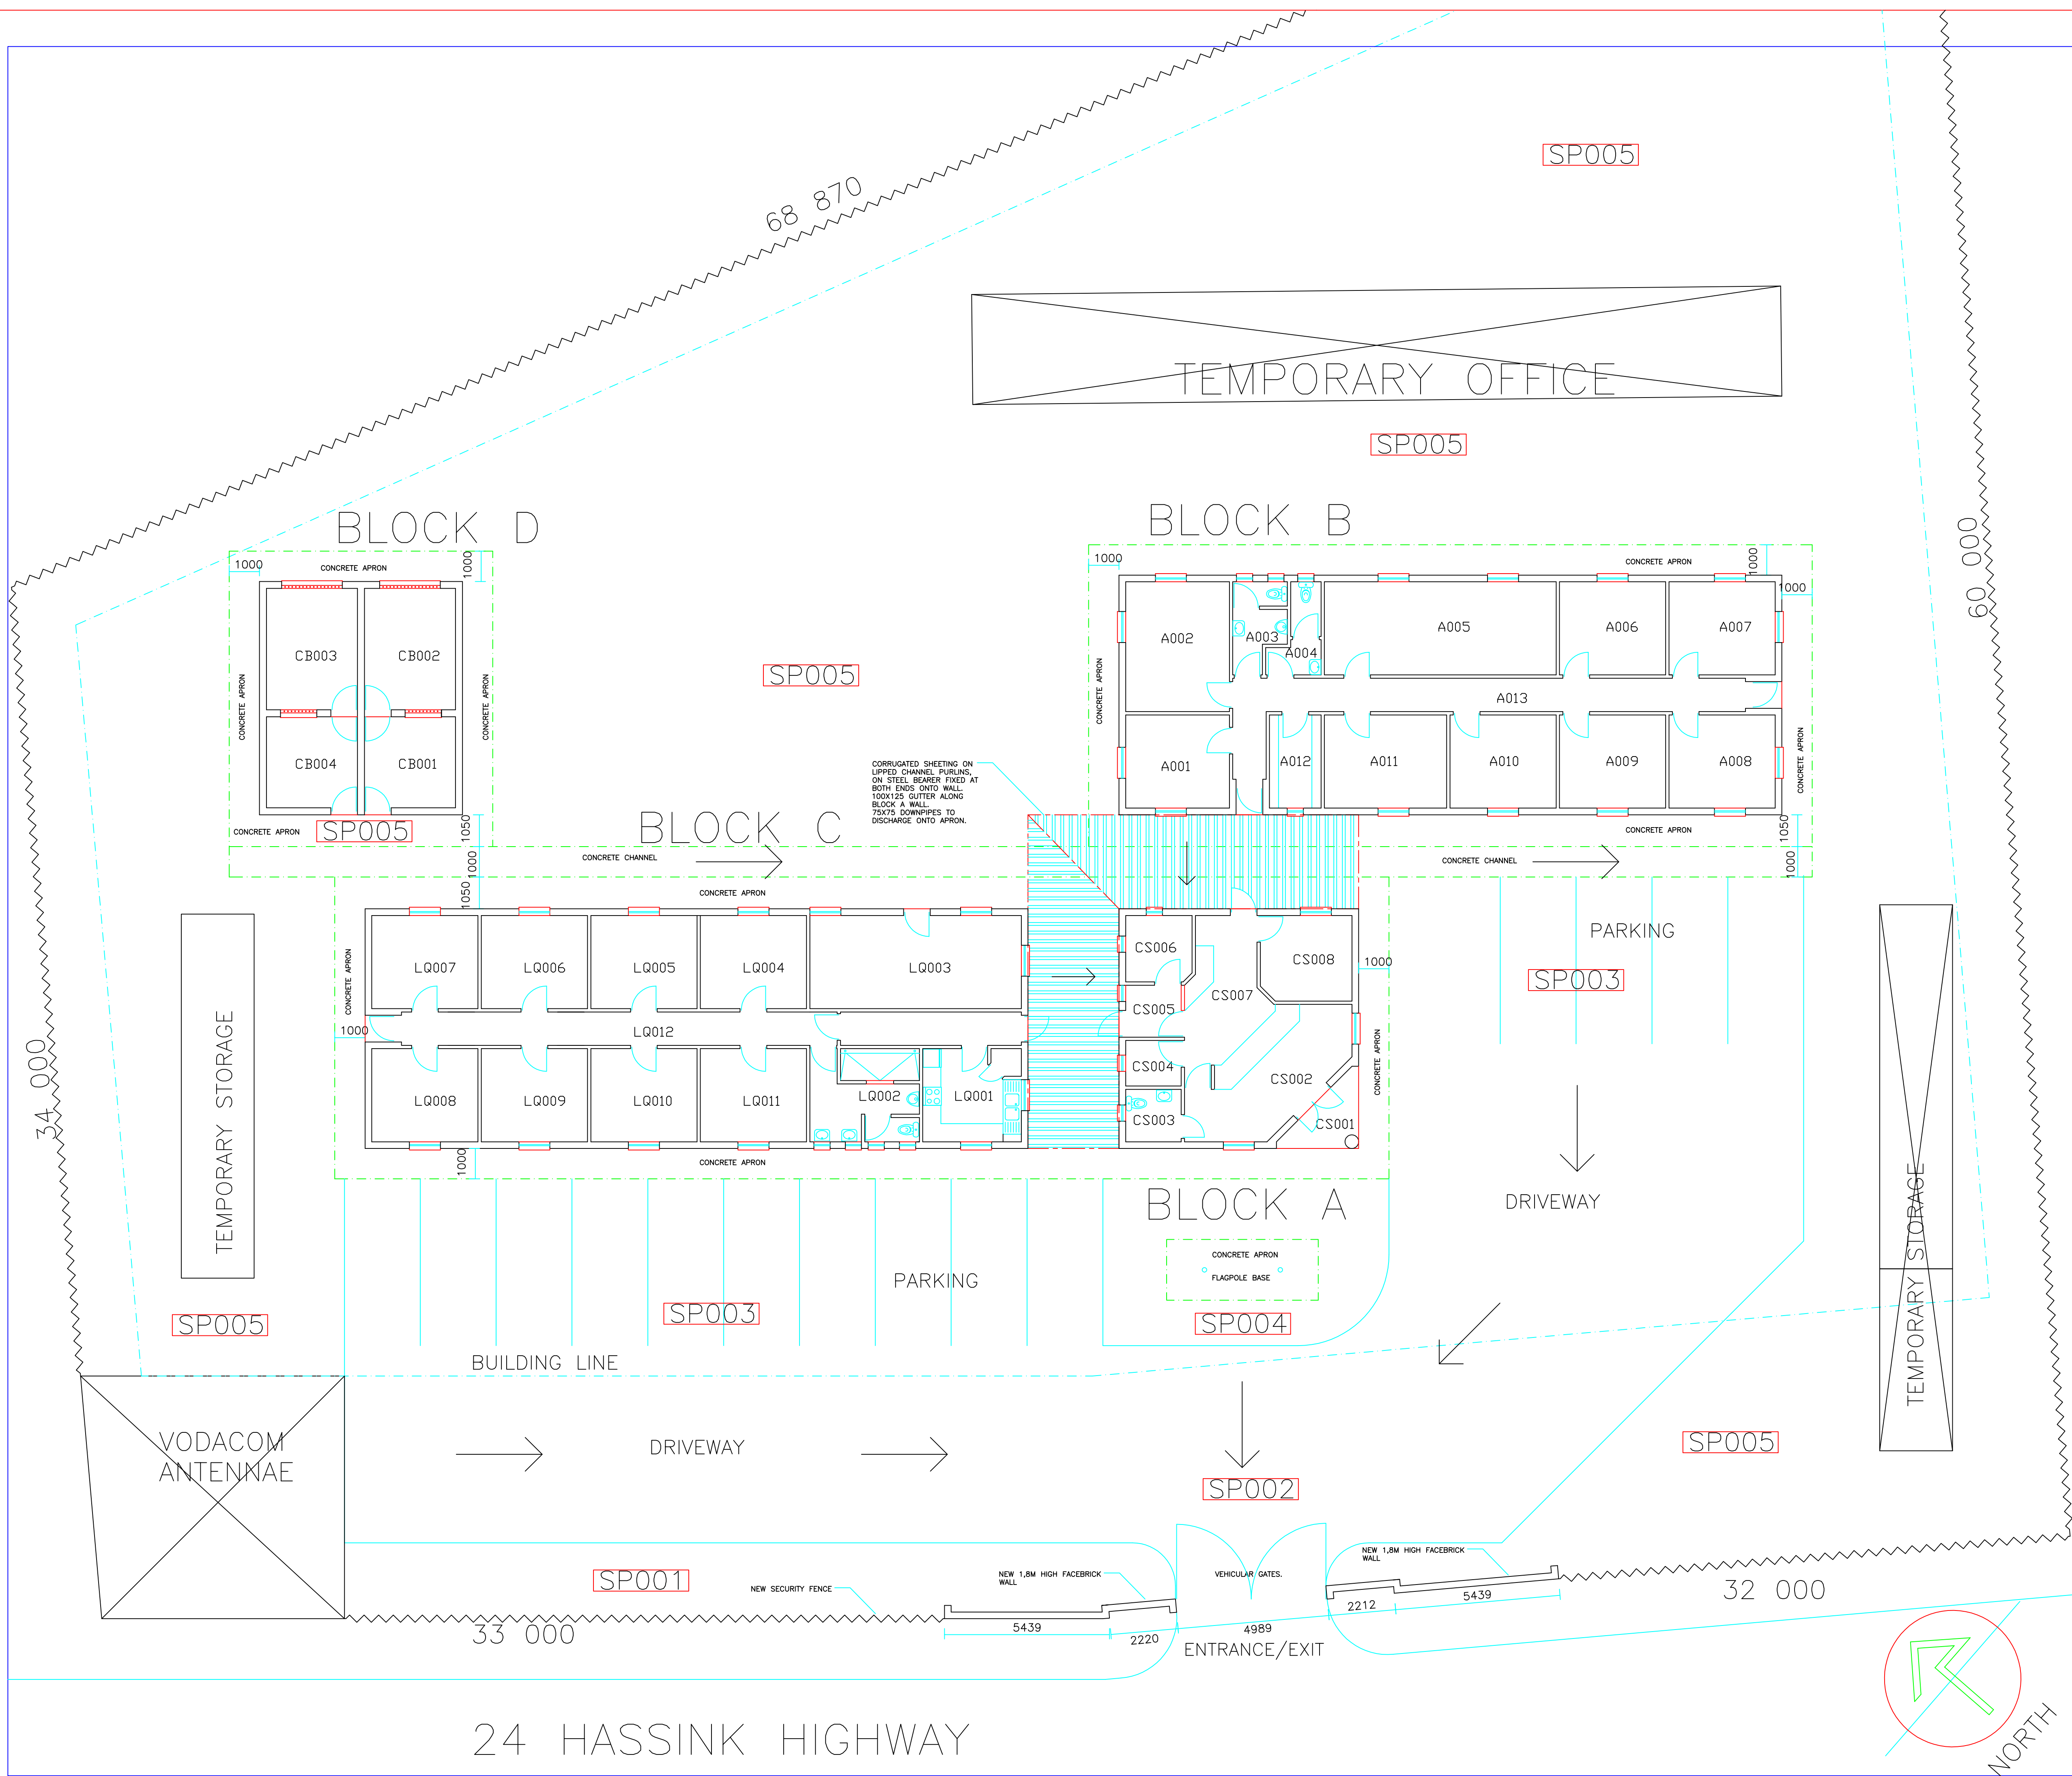

NO.	DATE	AMENDMENT	D.P.W.
A	AUG'03	ISSUED FOR DPW TENDER APPROVAL	

Copyright vests in the
Department of Public Works

NOTE




DEPARTMENT OF
PUBLIC WORKS

Private Bag X65
Pretoria
0001
Tel (012) 337 2000

Director-General:
T.M. Sokutu

consultant

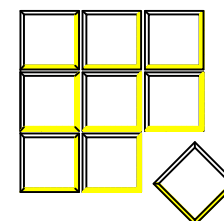

Bharat Trikam
ARCHITECTS

200, Nov 1995, WILMINGTON 2009 Tel:0114382-5067 Fax:0114382-5067

discipline

ARCHITECTURAL

service

SOUTH AFRICAN
POLICE SERVICES

BOKSBURG: DAWN PARK:
24 HASSINK HIGH WAY:
COMPLETE REPAIRS AND RENOVATION

WCS number

033303

drawing title

**SITE
PLAN**

ref.no

6104/0285/26/1B

designed

BT

scale

1:100

drawn

BT

date

AUG 2003

checked

BT

type number

revision

A

drawing number

033303 / 201